

Šulentić - Lenart d.o.o.

za geodetske radove i projektiranje
Augusta Cesarca 1B, 31500 Našice

Tel. +385 31 611 523
E-mail: tsulentic@net.hr; zlenart@net.hr
OIB: 85173447233




Investitor:
Općina Donja Motičina
Donja Motičina, Matije Gupca 62a
OIB: 05744763826

GEODETSKA SITUACIJA

građevne čestice i smještaja građevine

Mjerilo 1:500

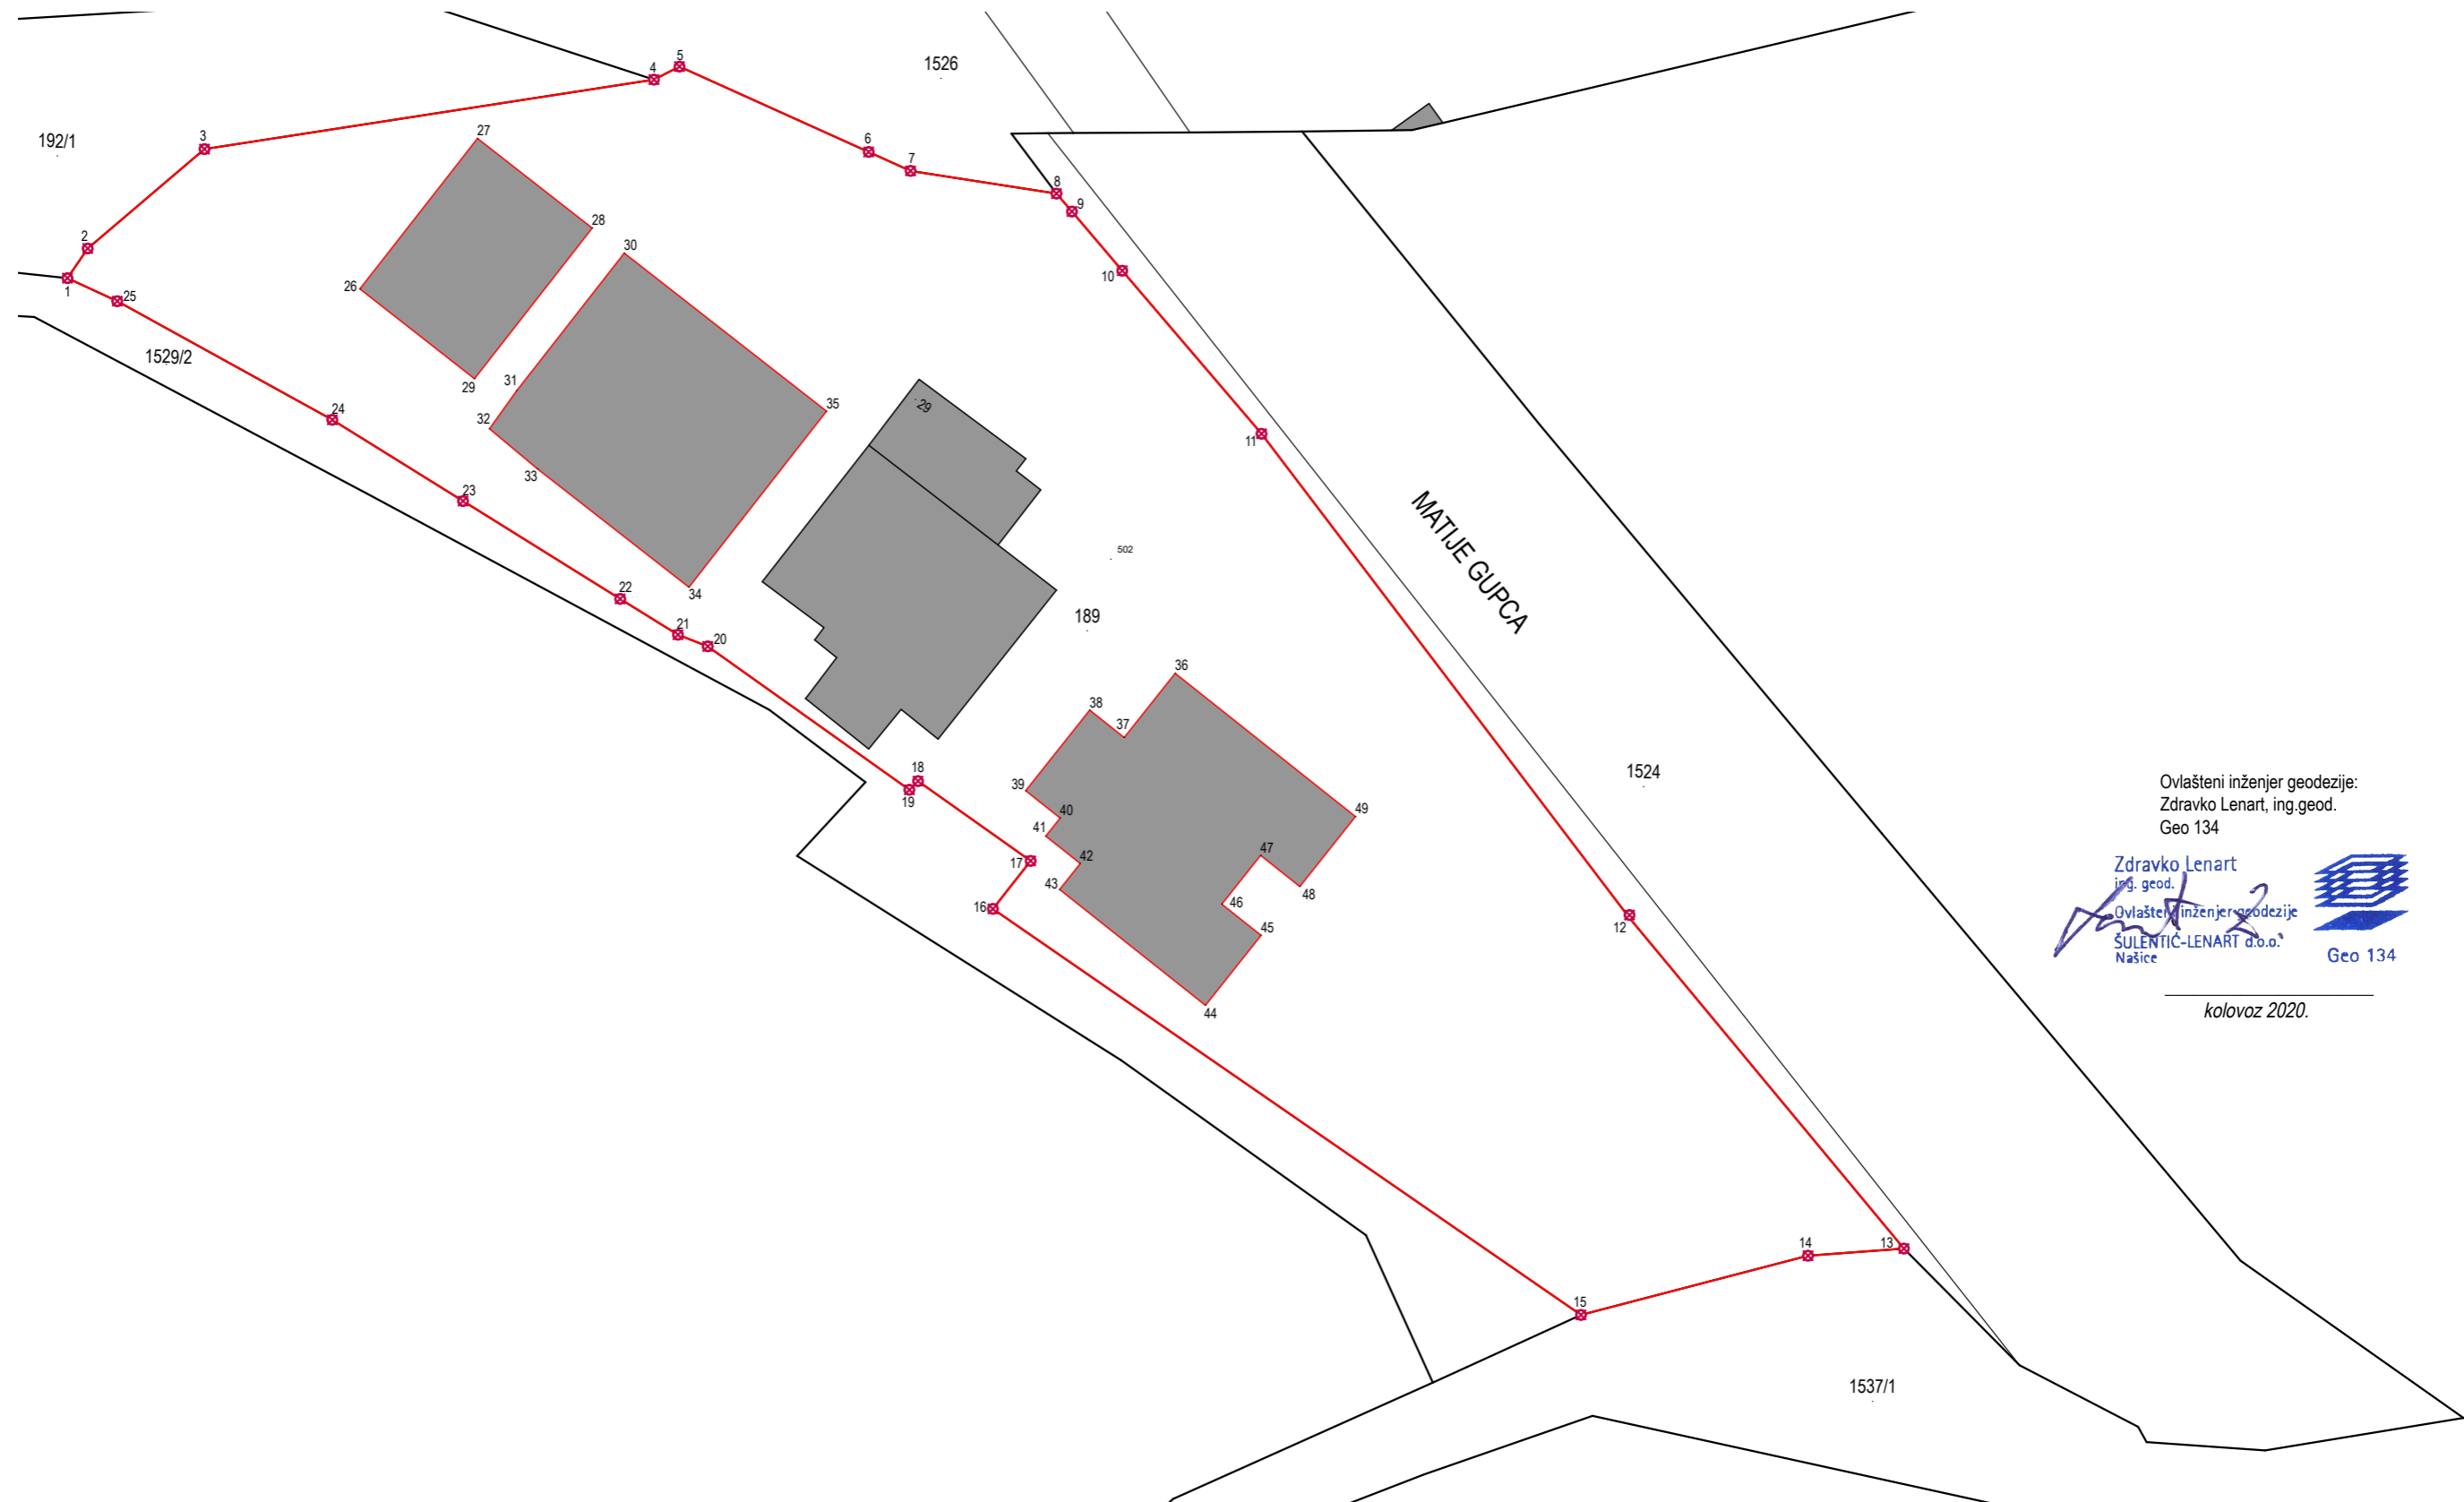

Ovlašteni inženjer geodezije:
Zdravko Lenart, ing.geod.
Geo 134

Zdravko Lenart
ing. geod.
Ovlašteni inženjer geodezije
ŠULENTIĆ-LENART d.o.o.
Našice




Geo 134

kolovoz 2020.